



Scale 1:100 @ A3

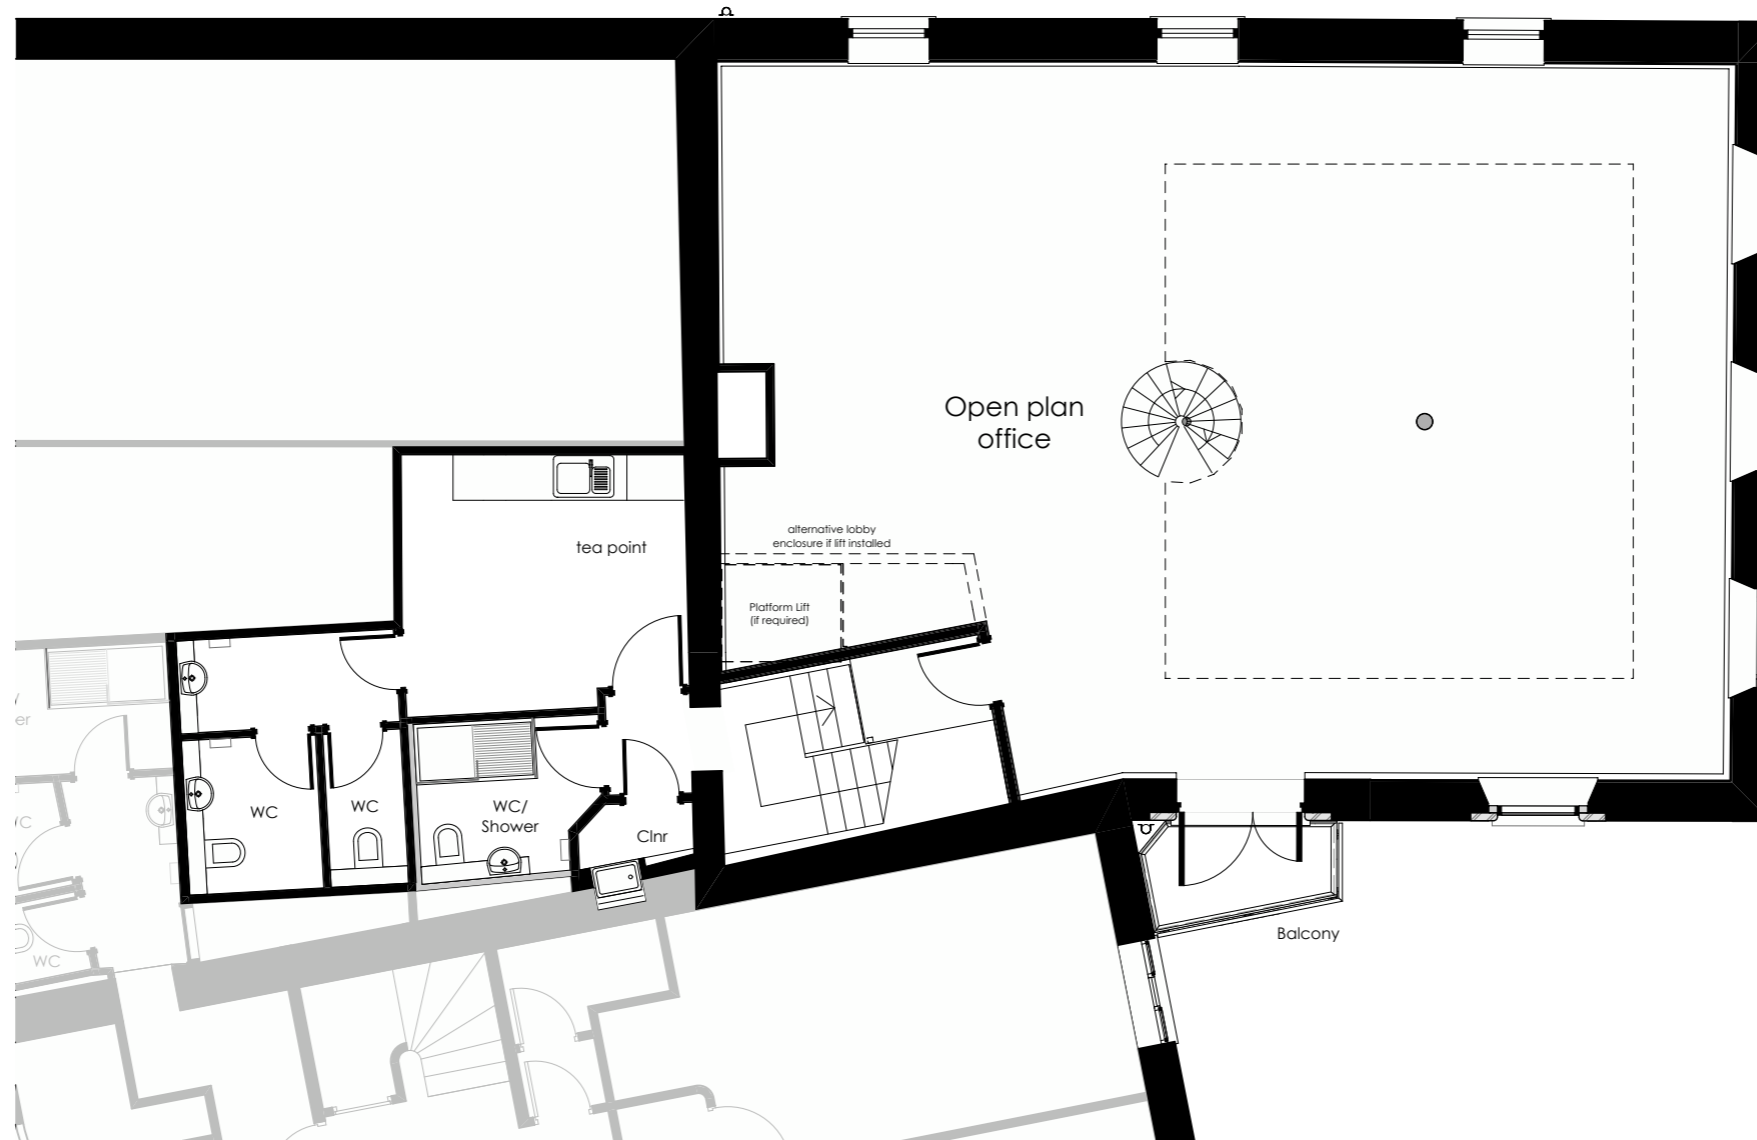




Scale 1:100 @ A3



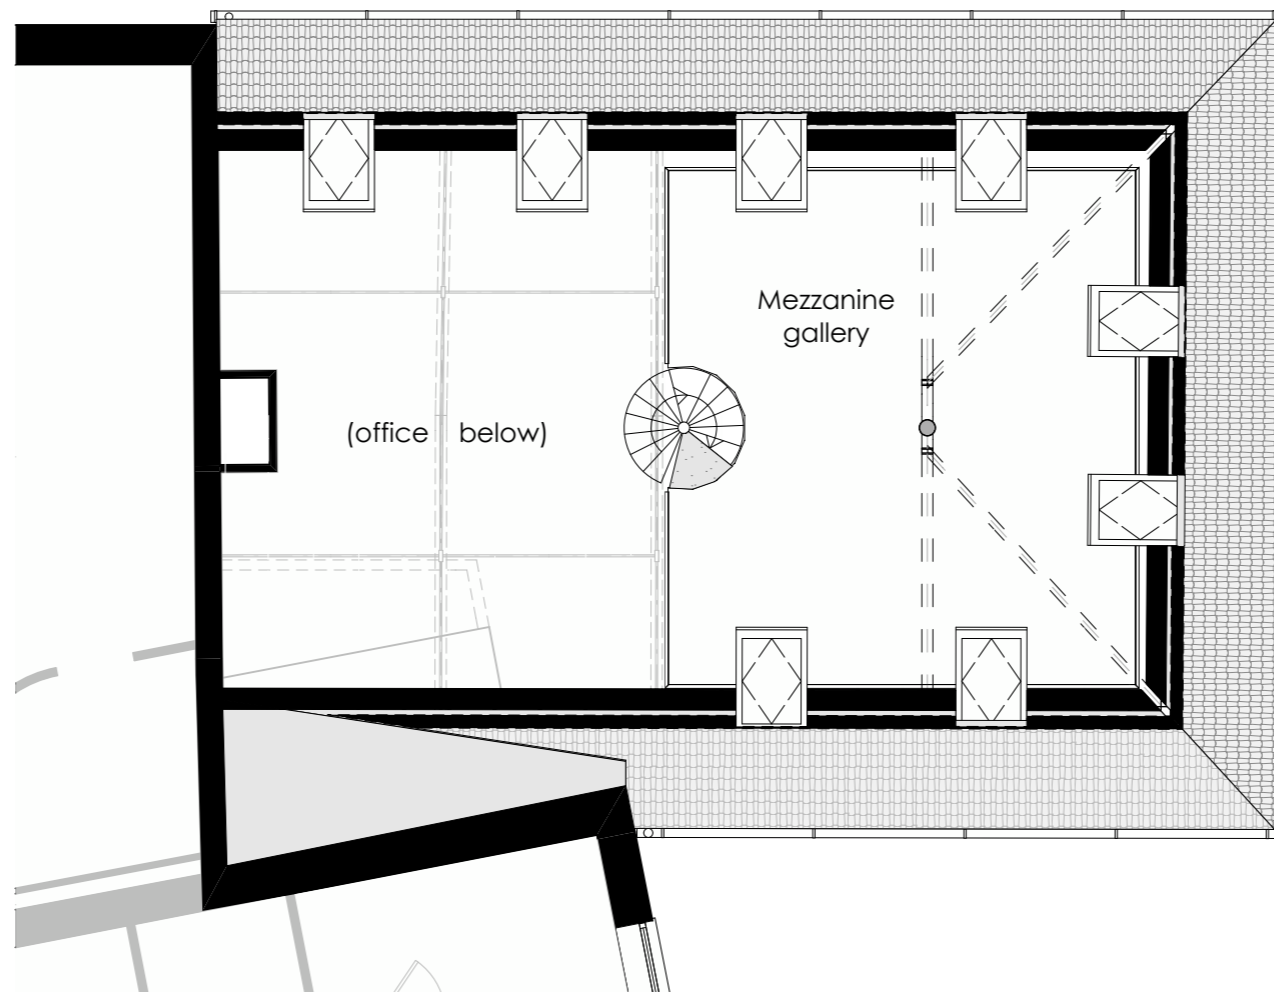

Scale 1:100 @ A3



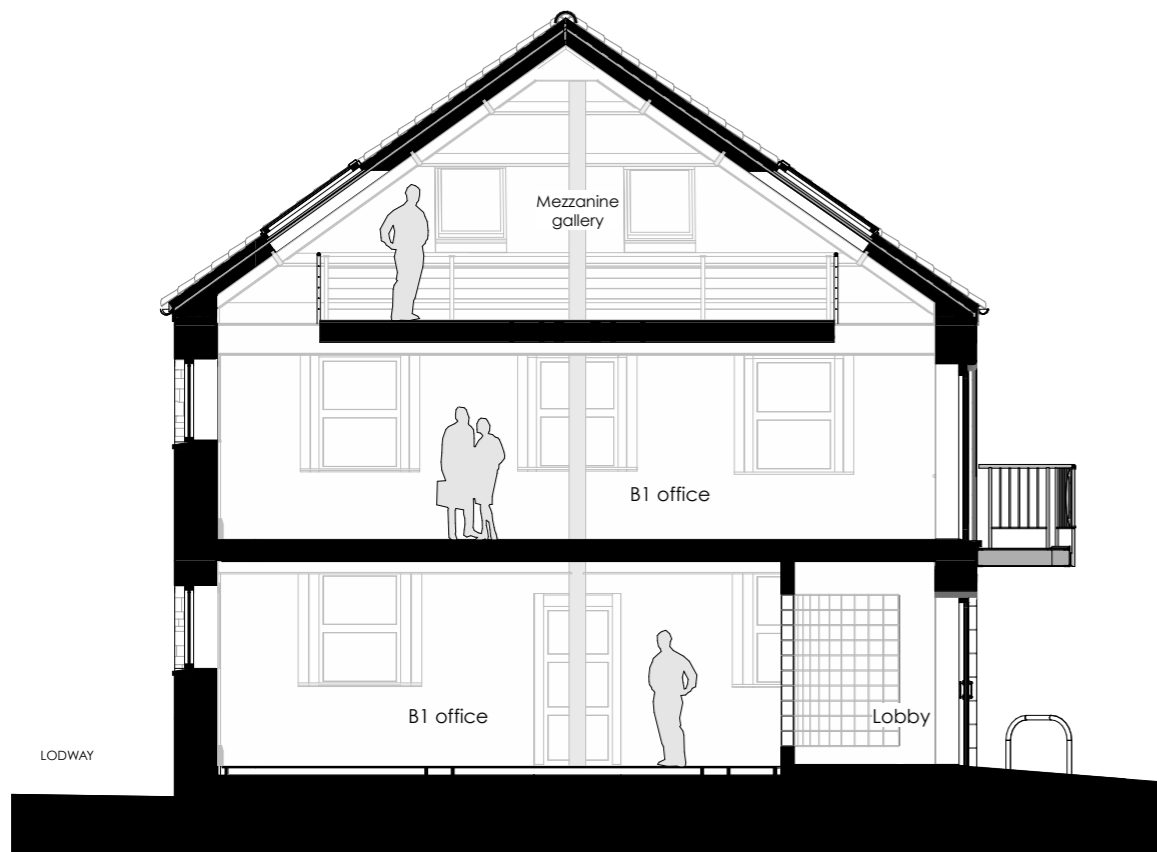


Section AA (scale 1:100 @ A3)



East Elevation (scale 1:100 @ A3)



South Elevation (scale 1:100 @ A3)

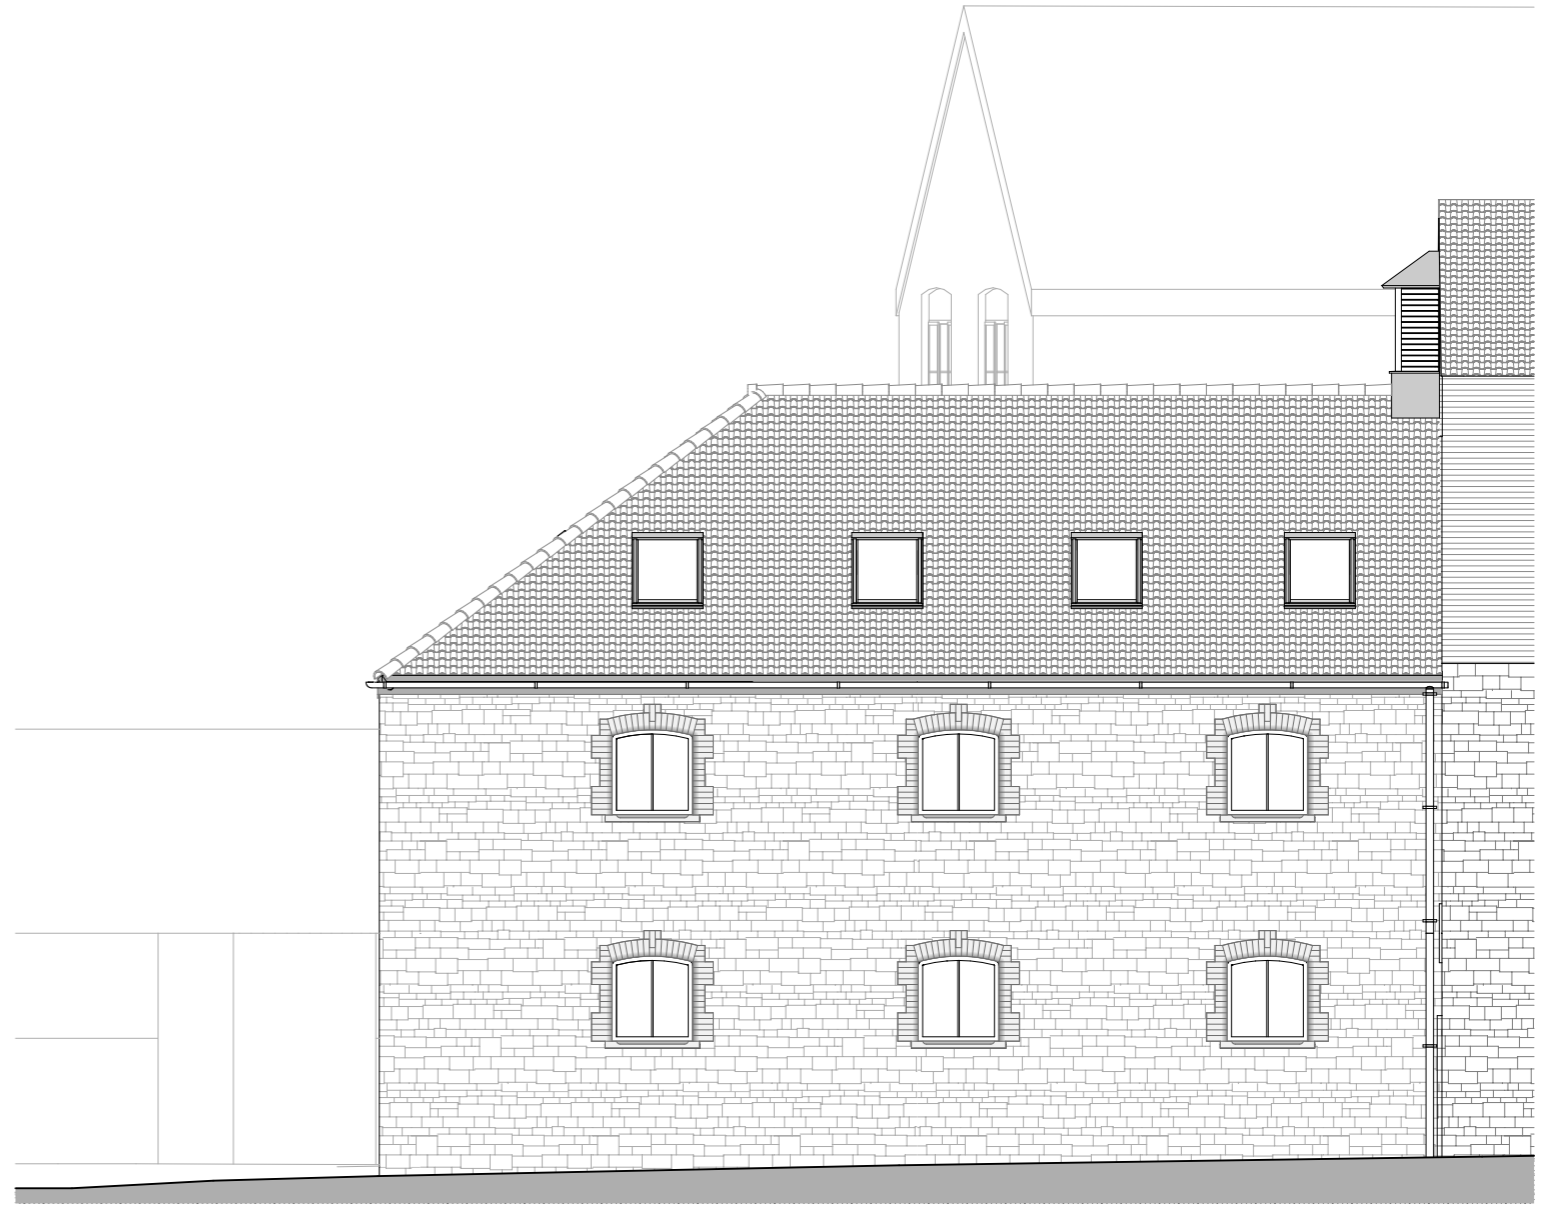

North Elevation (scale 1:100 @ A3)